


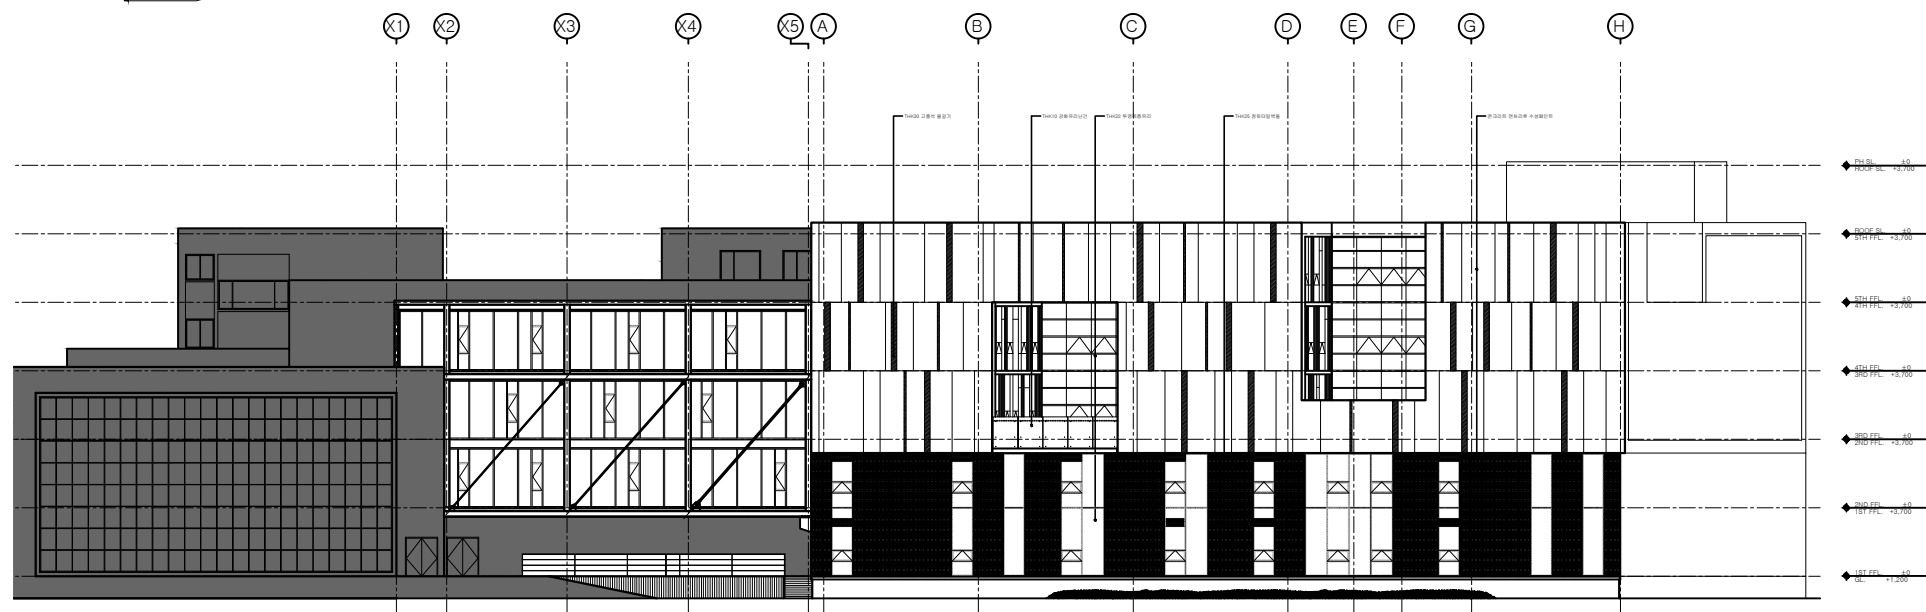
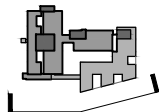


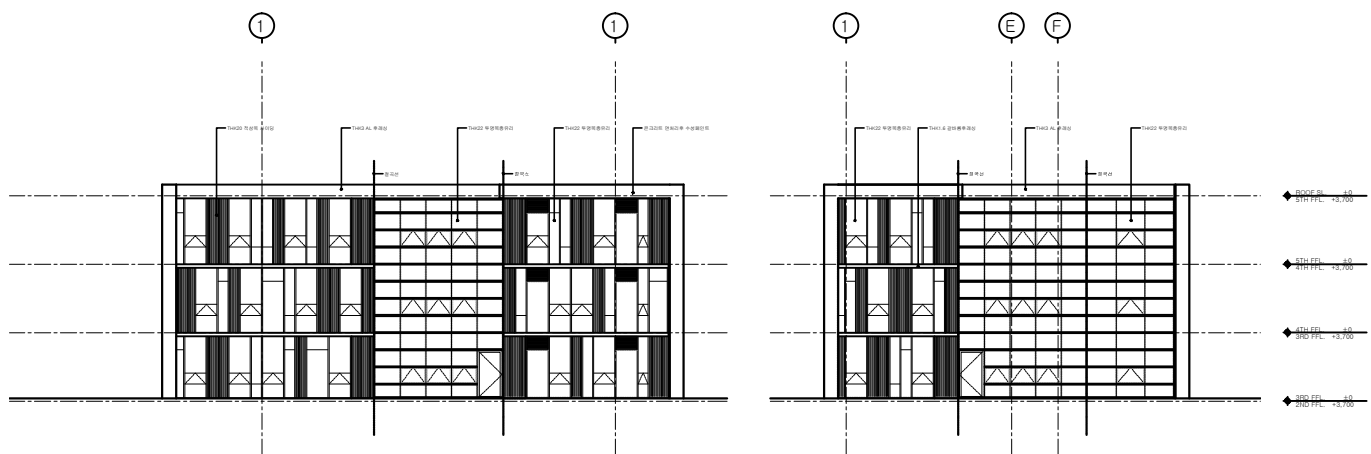



1 입면도 1
축척 1/100

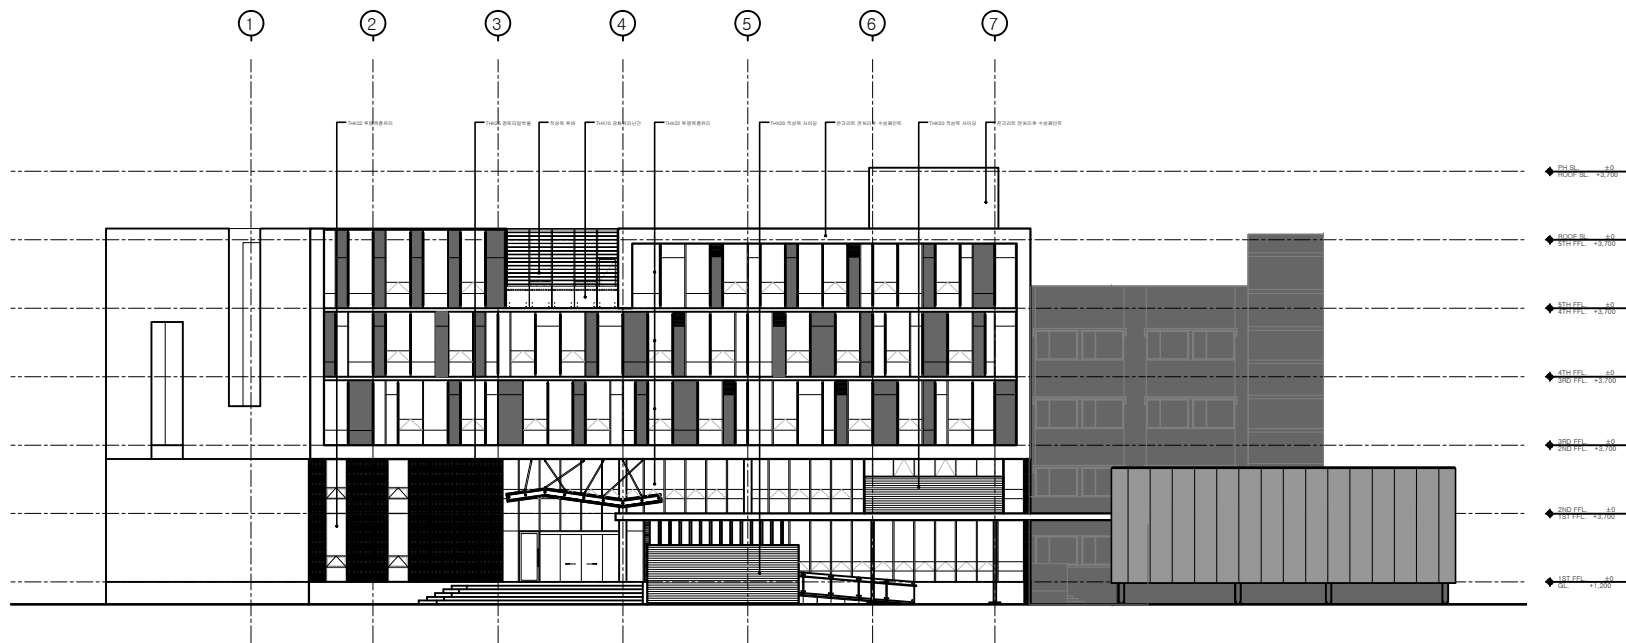



2 3층 치유정원 입면 전개도
축척 1/100

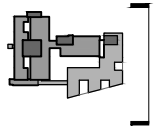


1 입면도 2
단면 1/100

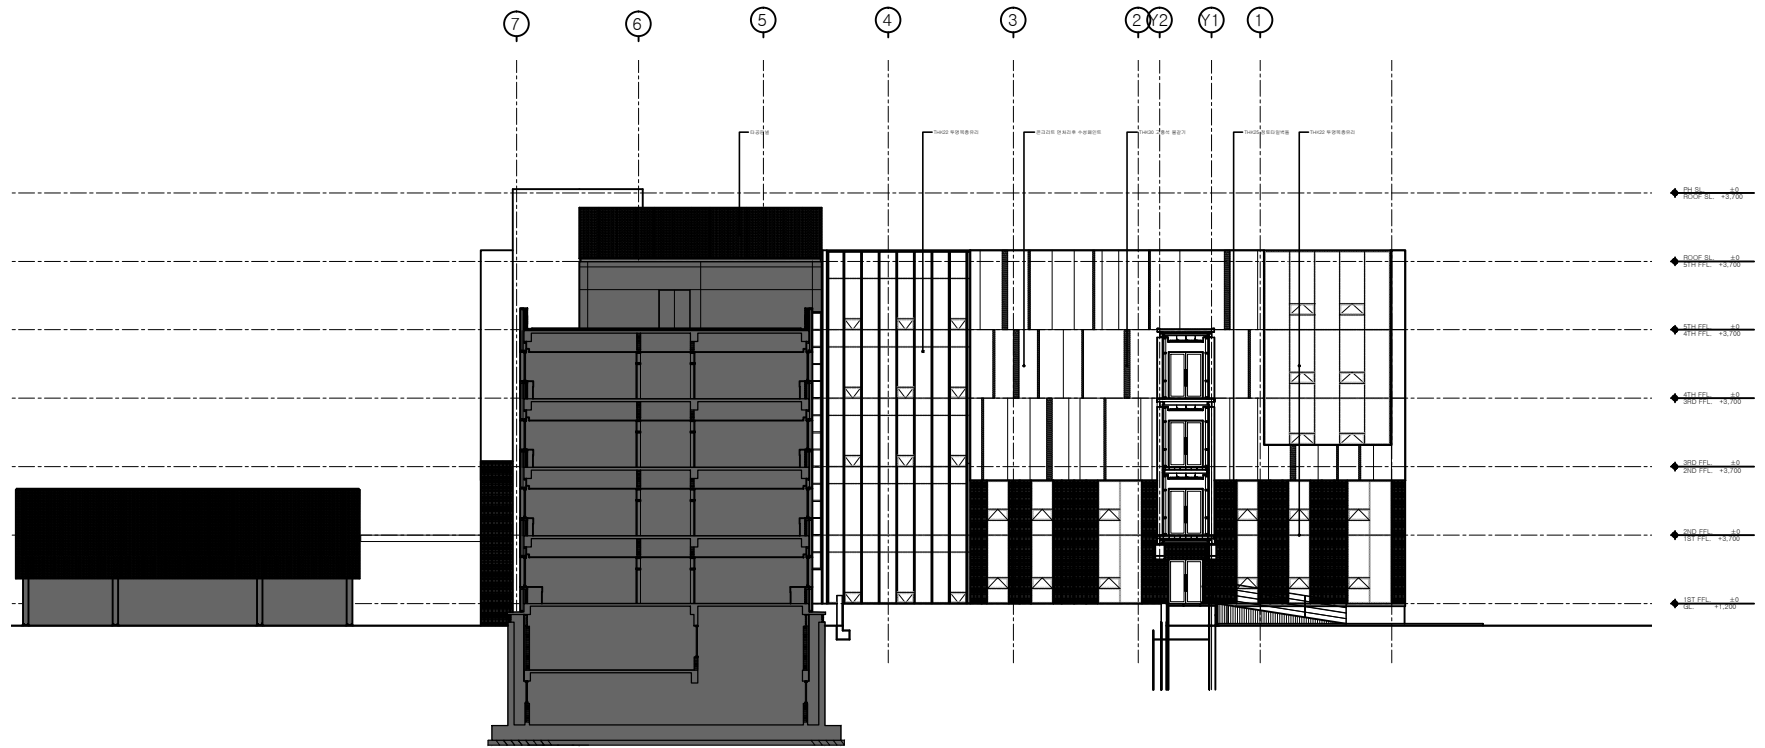
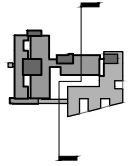


1 입면도 3
축척 1/100

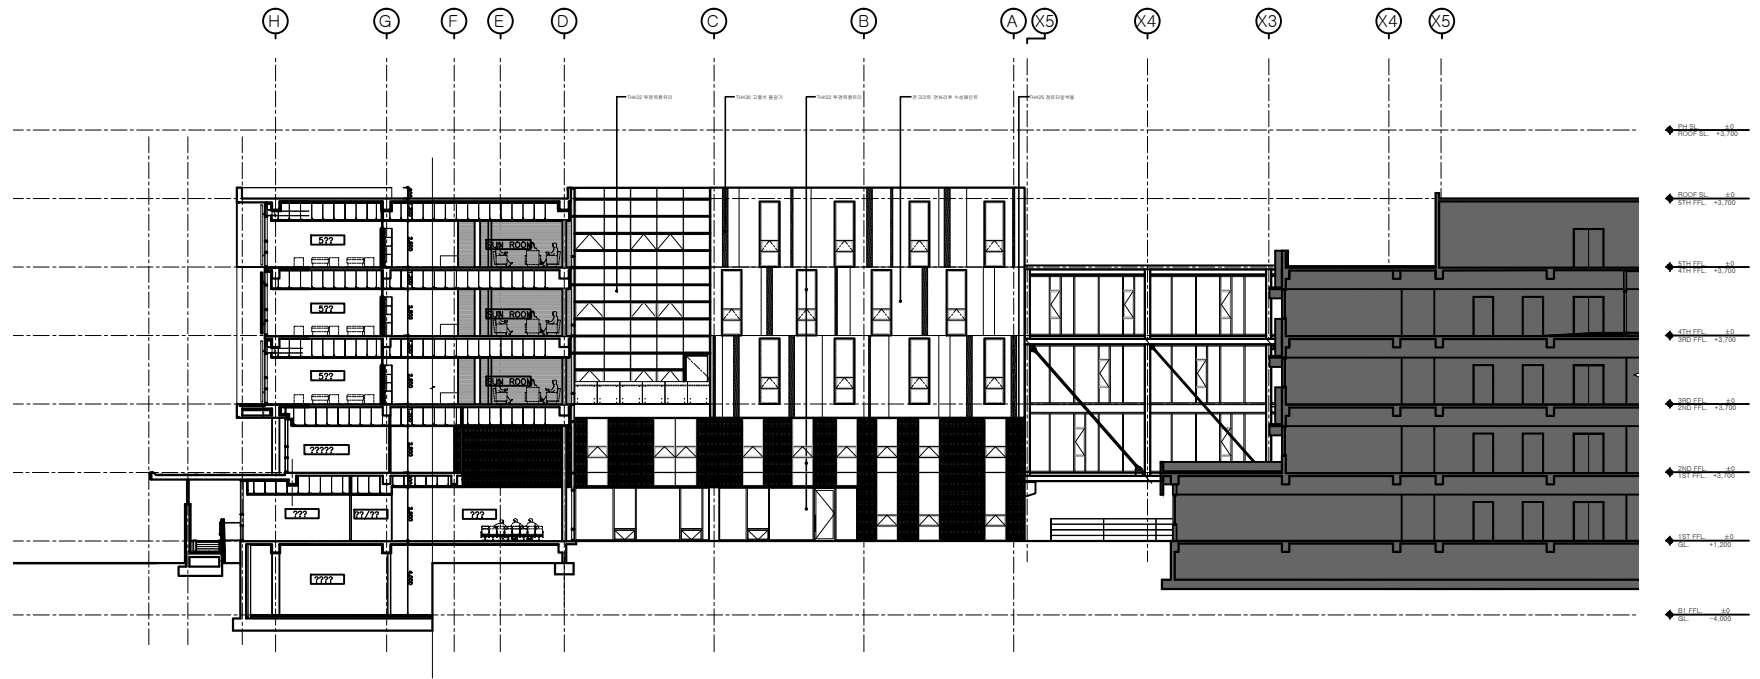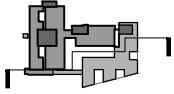


1 입면도 4
축척 1/100

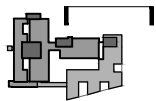

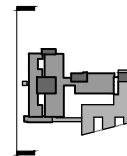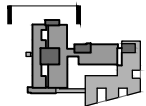

Ⓔ

Ⓕ

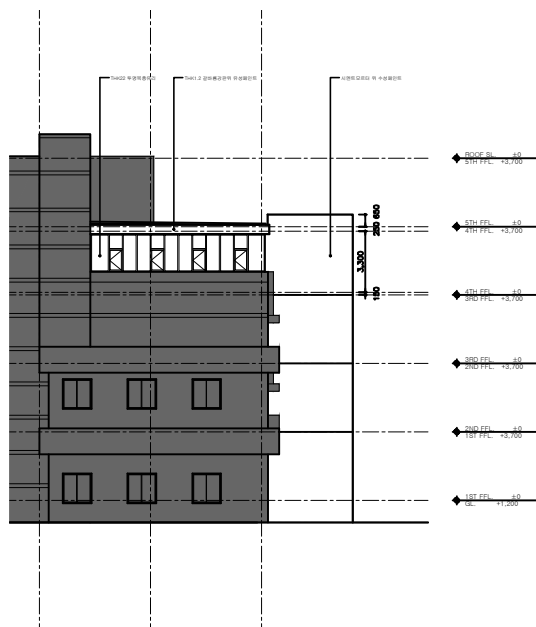

Ⓐ

Ⓑ

Ⓒ

Ⓓ

Ⓔ

Ⓕ

Ⓖ

Ⓗ

Ⓙ

