

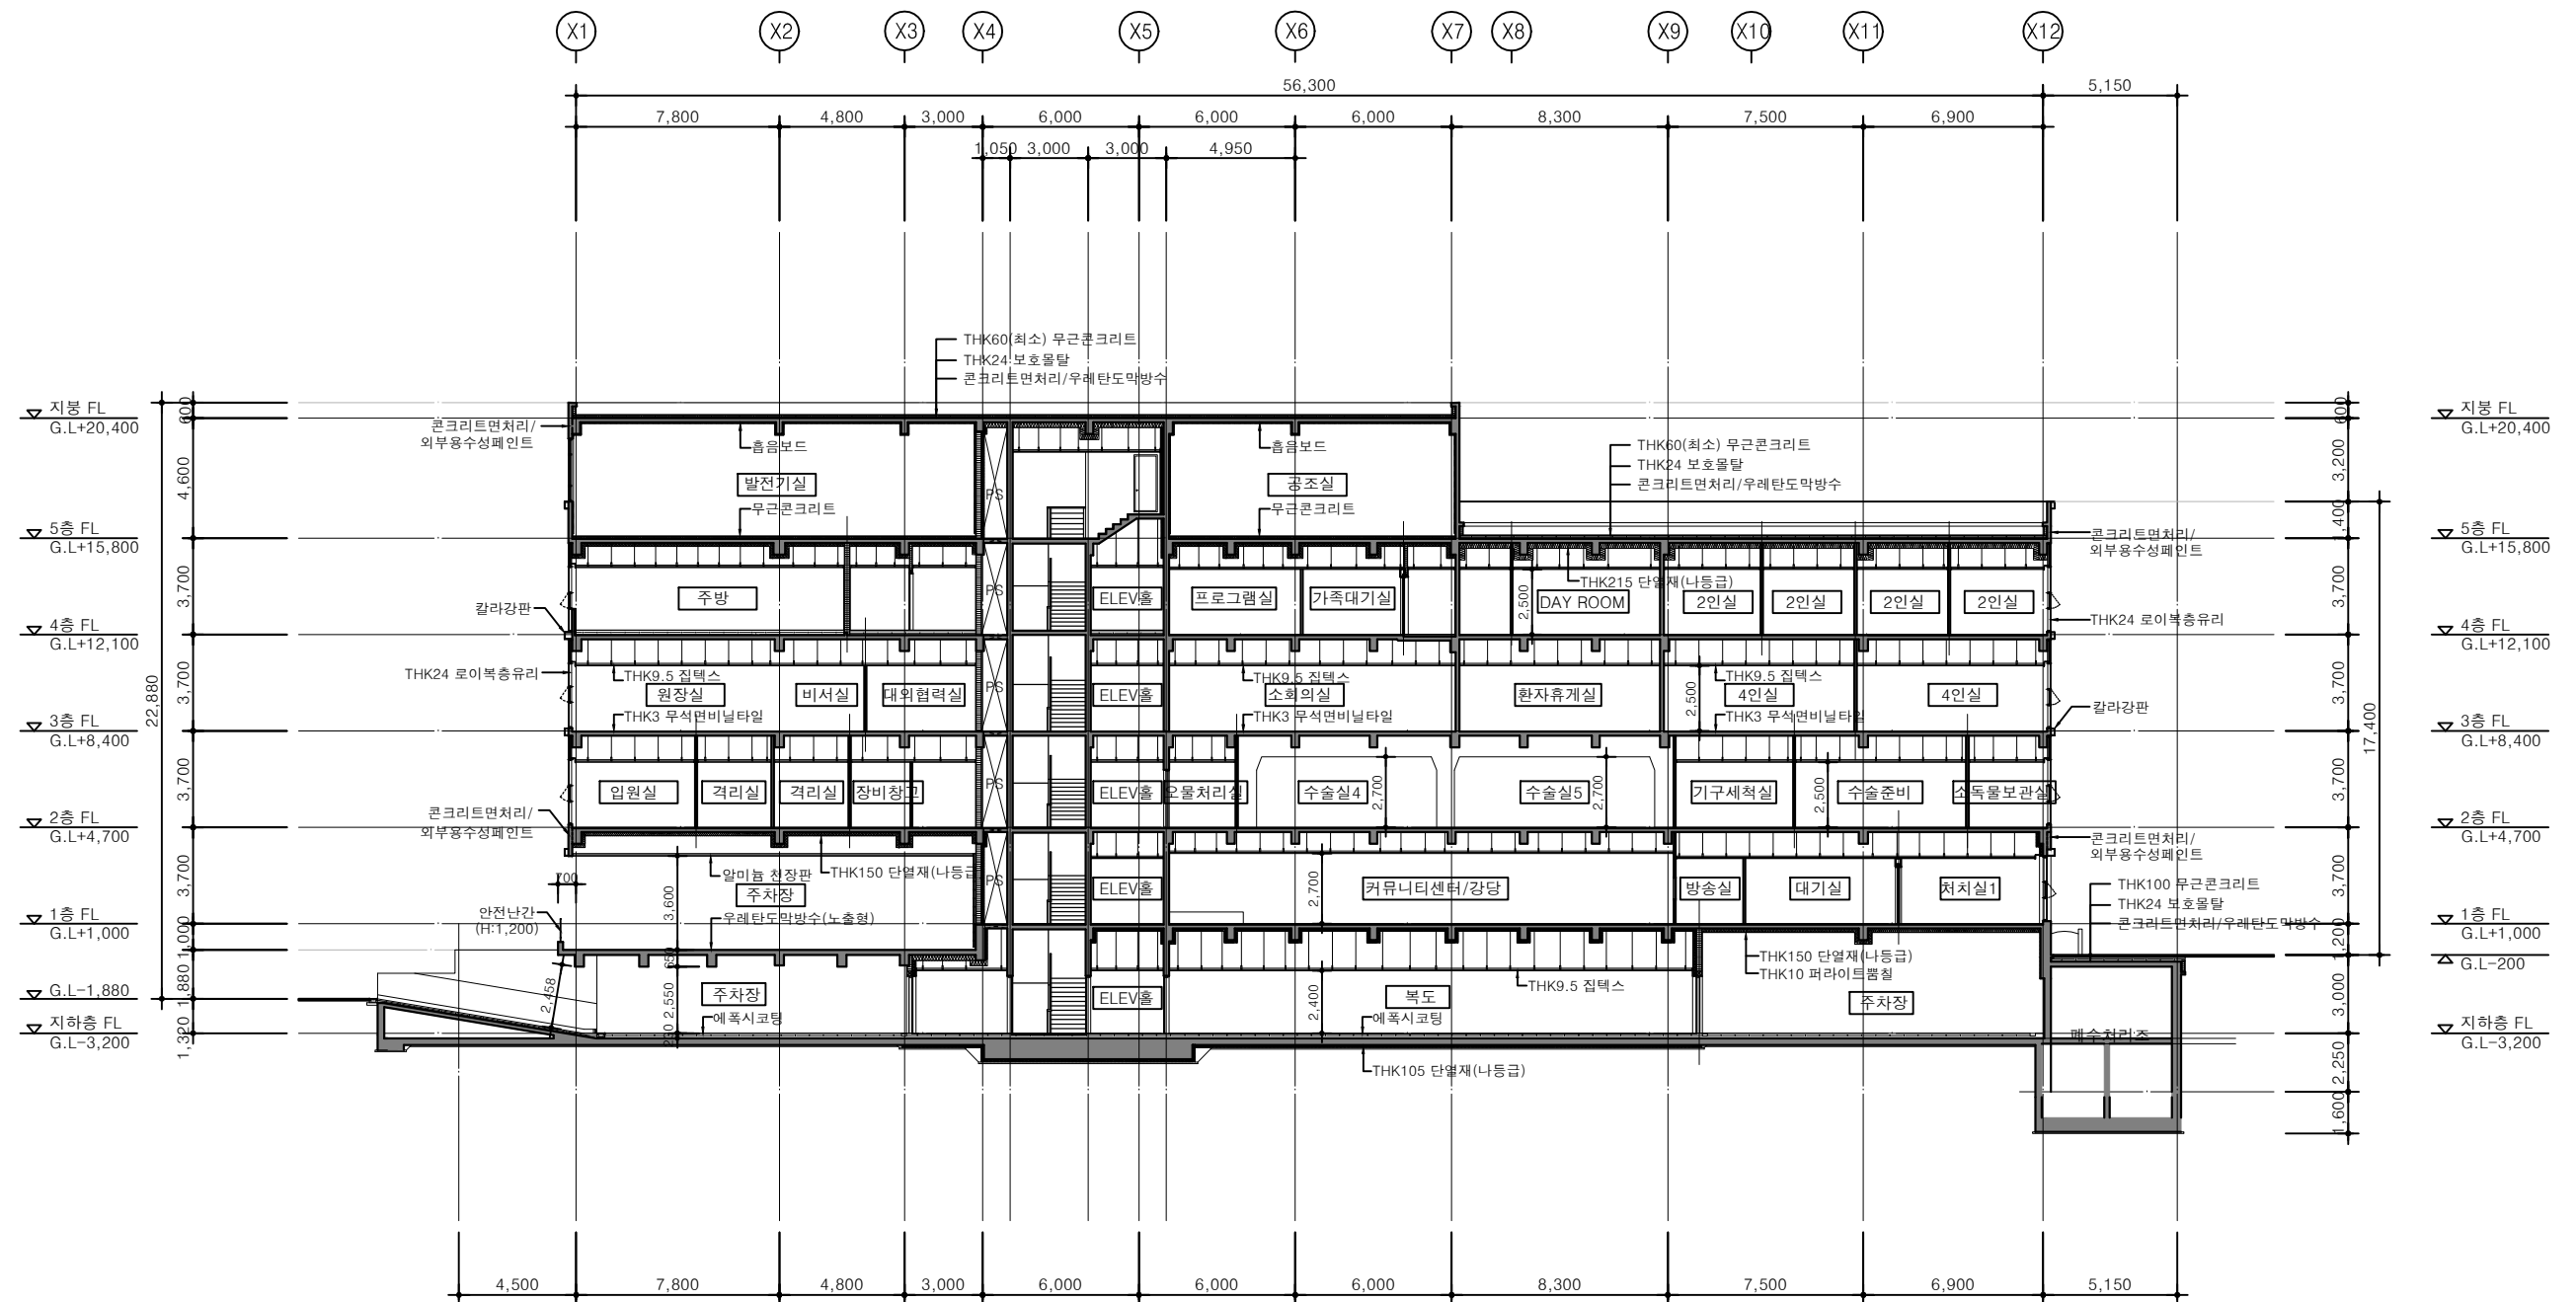


—KEY PLAN

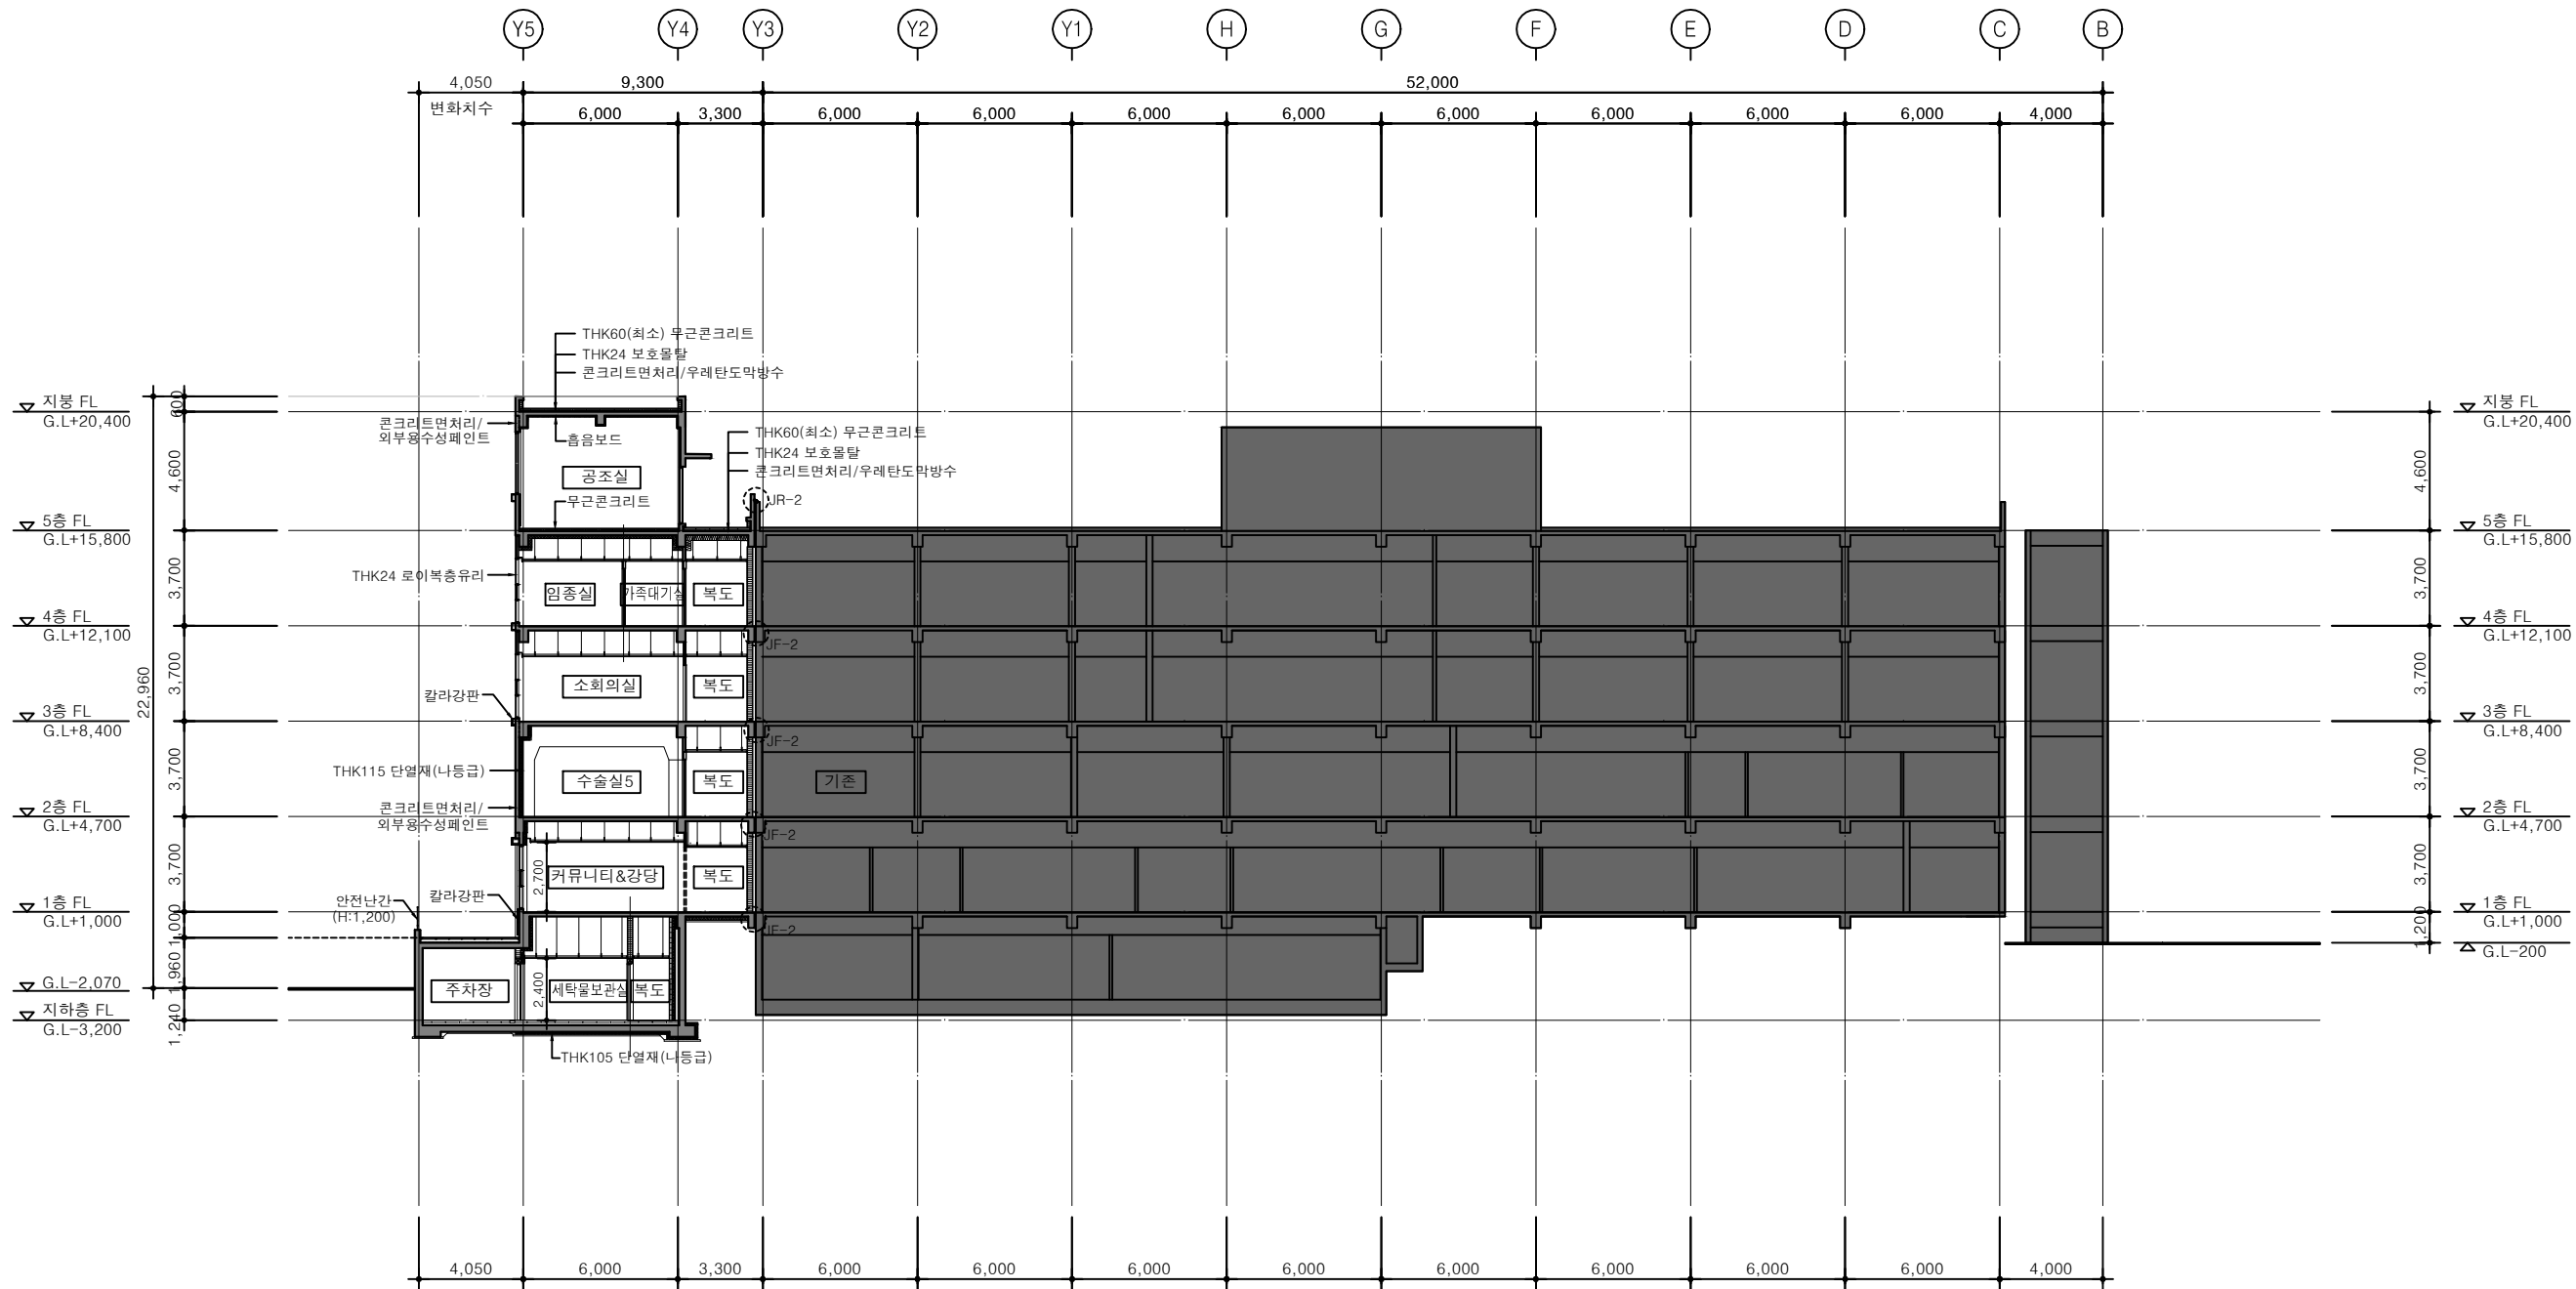

1 주 단 면 도 -1 축척:1/300

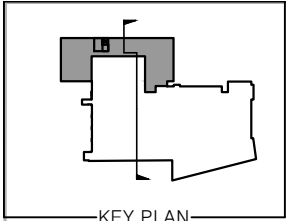

1
A 주 단 면 도 -2
축척:1/300