


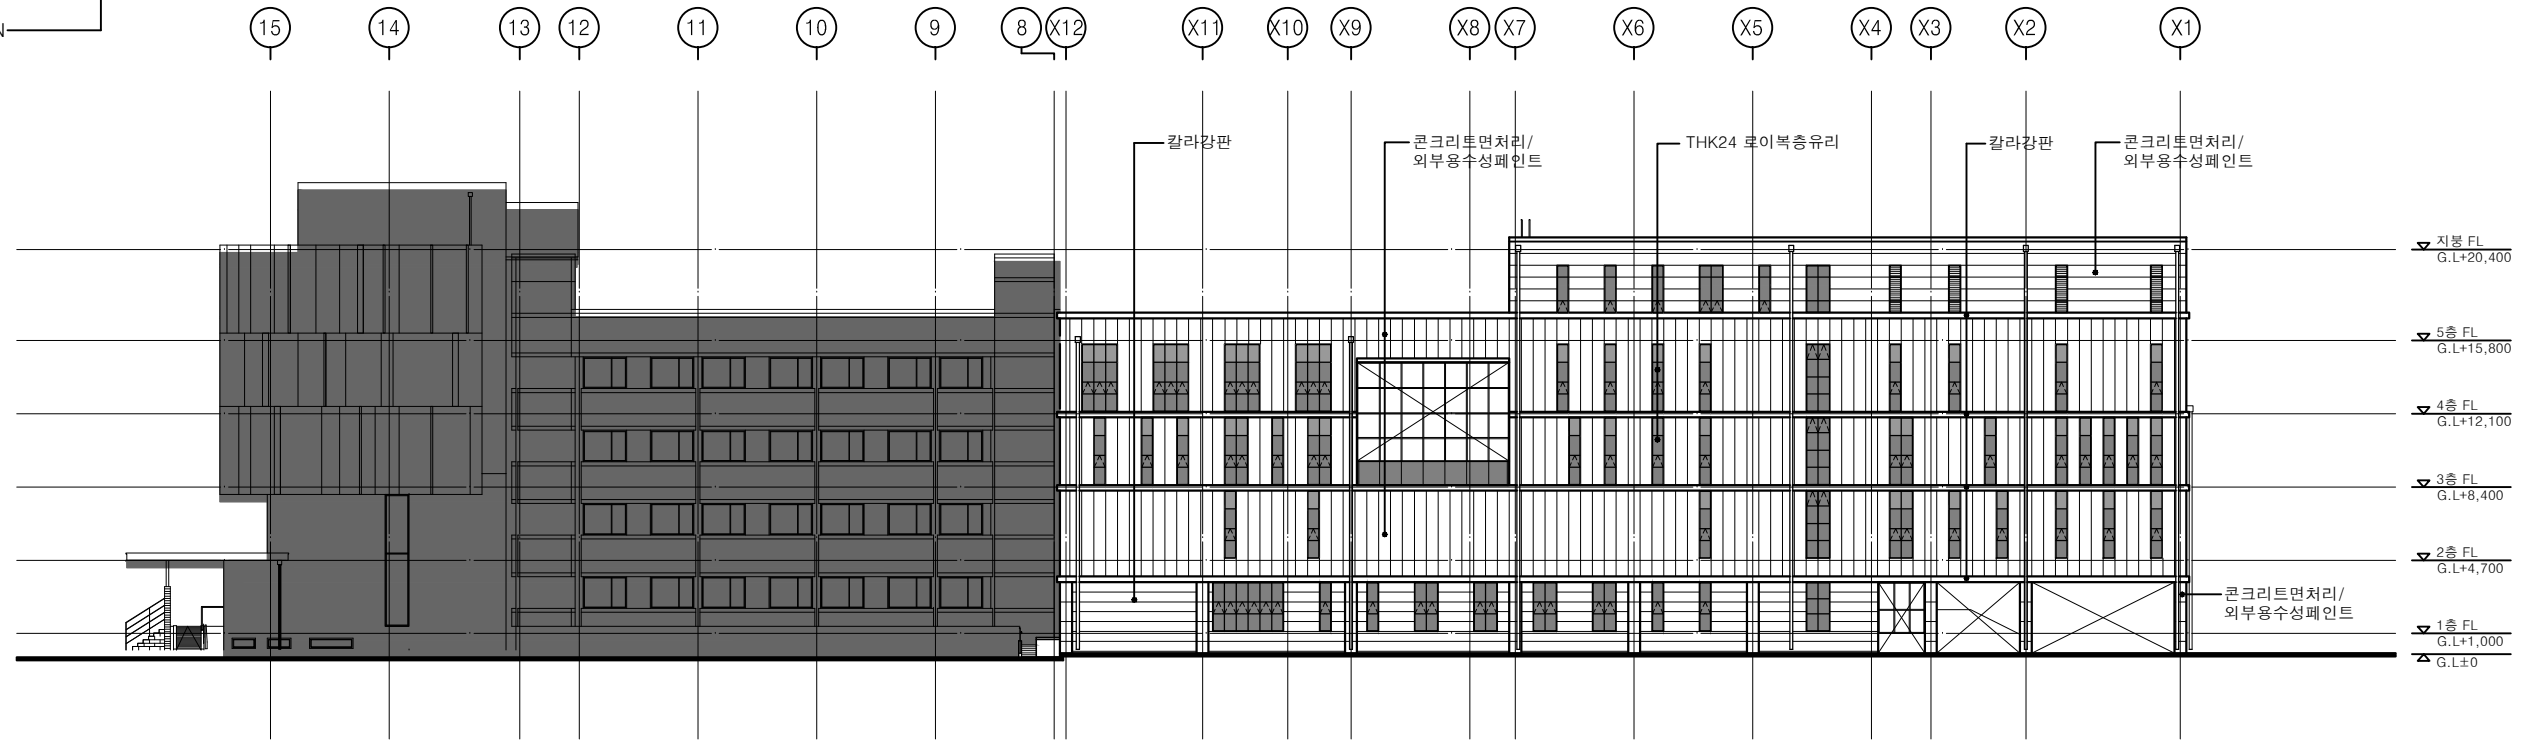


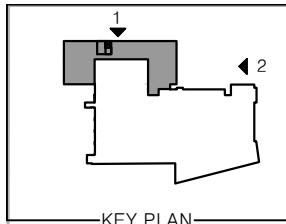


1 정 면 도
축척:1/400

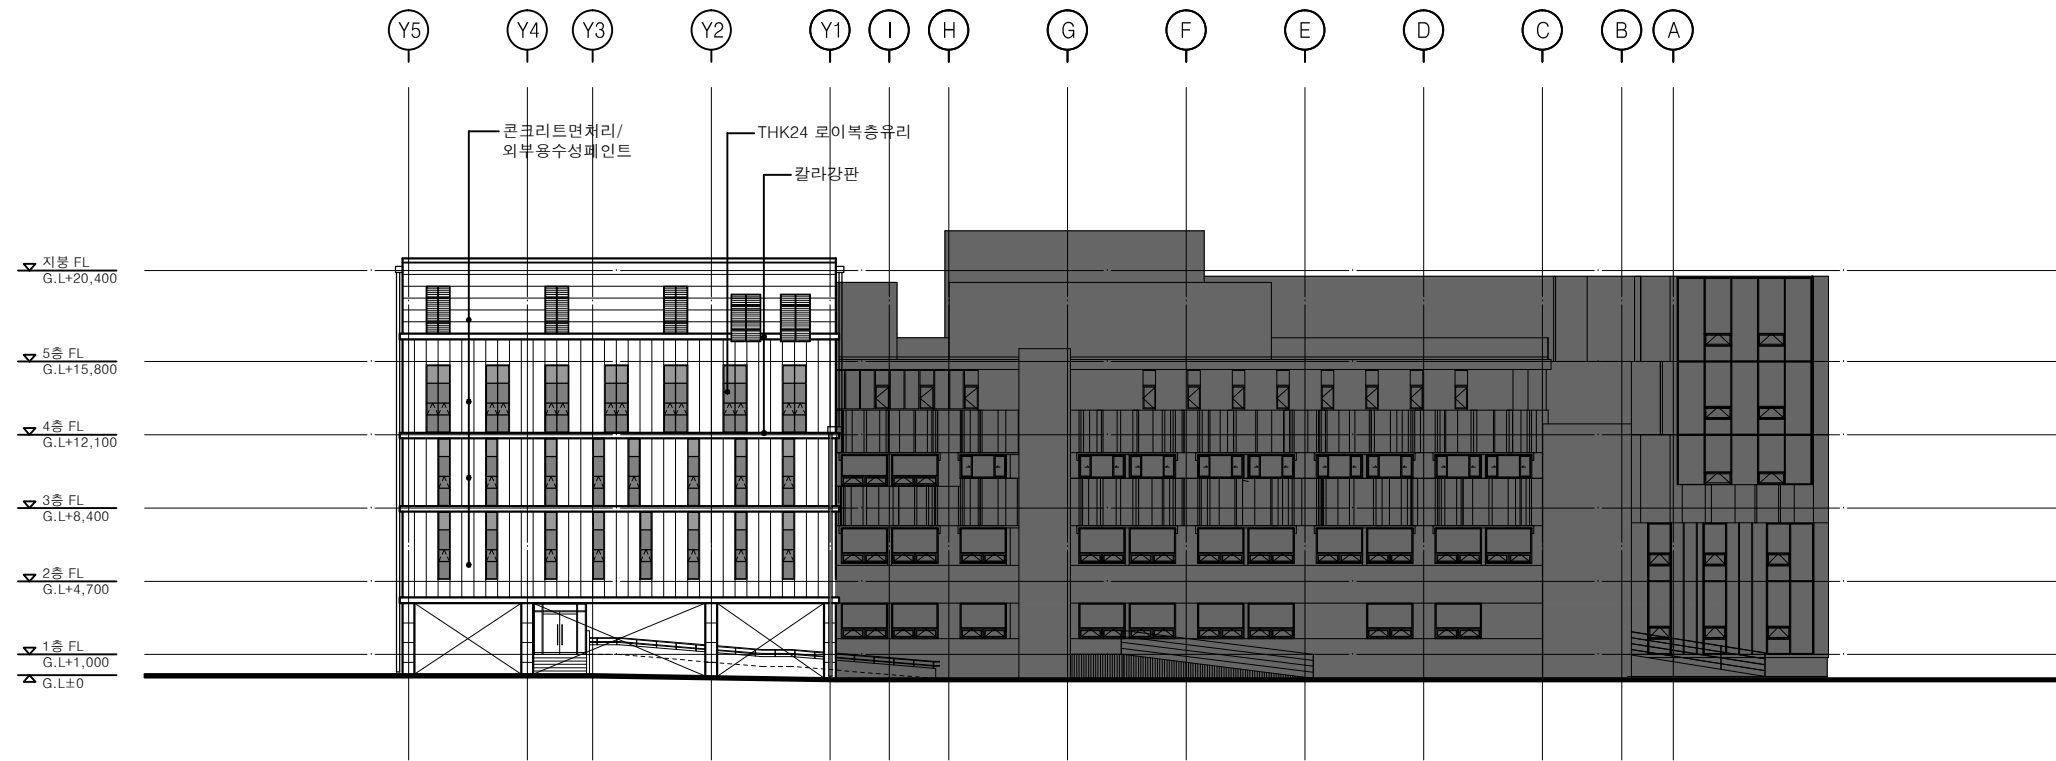

2 좌 측 면 도
축척:1/400

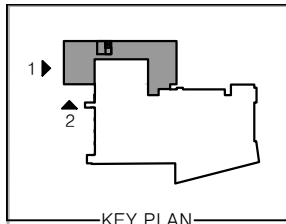

1 우측면도
축척:1/400

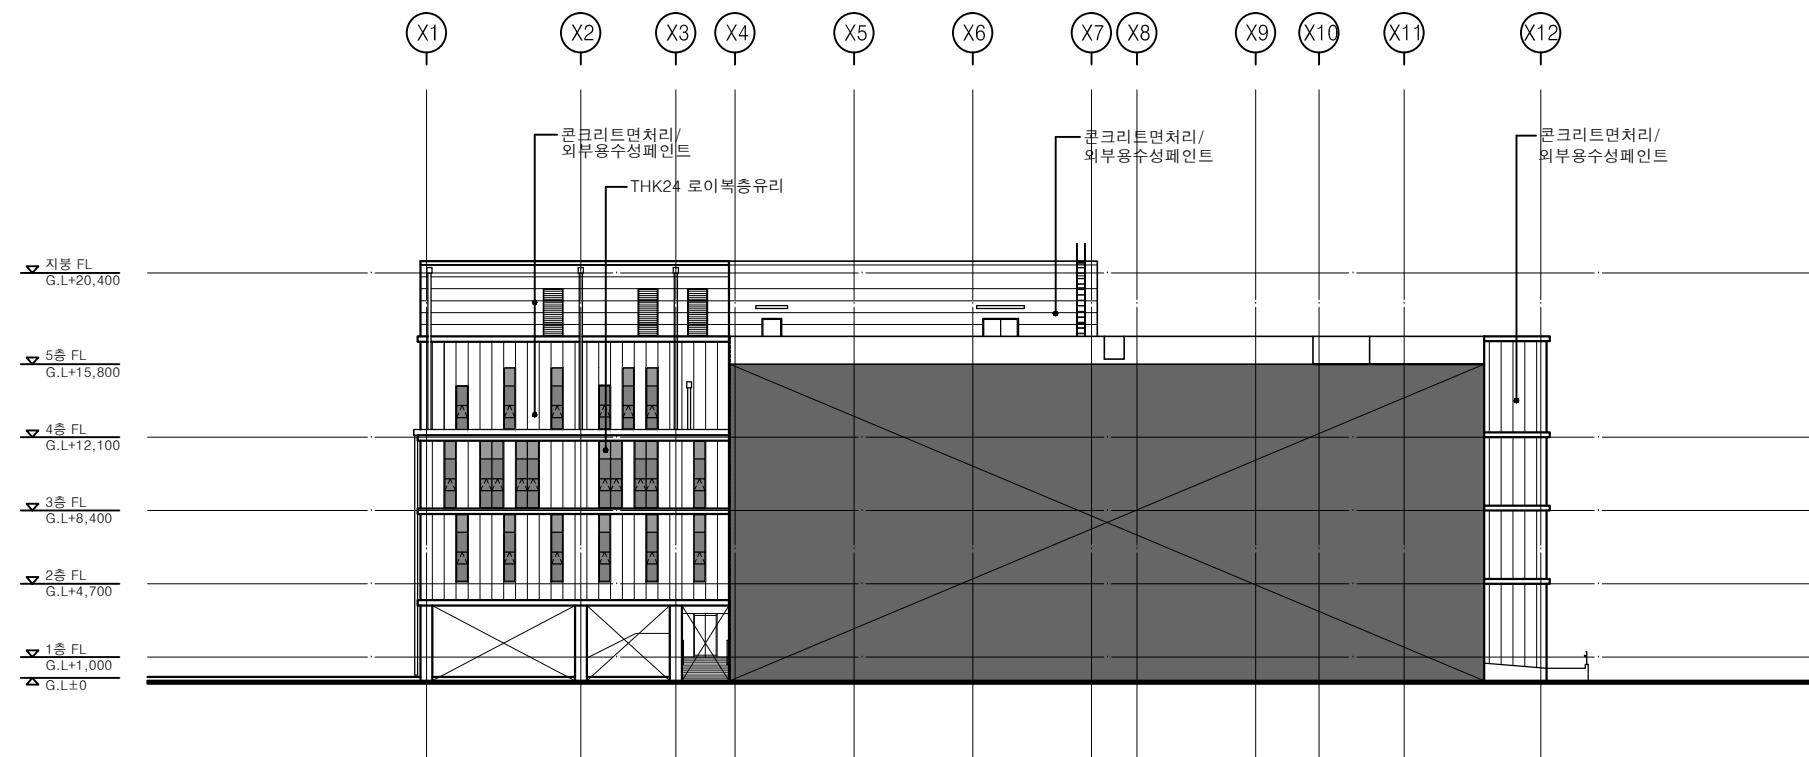

2 배면도
축척:1/400